




## Datasheet

# FF-000-TD-BF-BL

## Tile Faced Access Panel - Beaded Frame

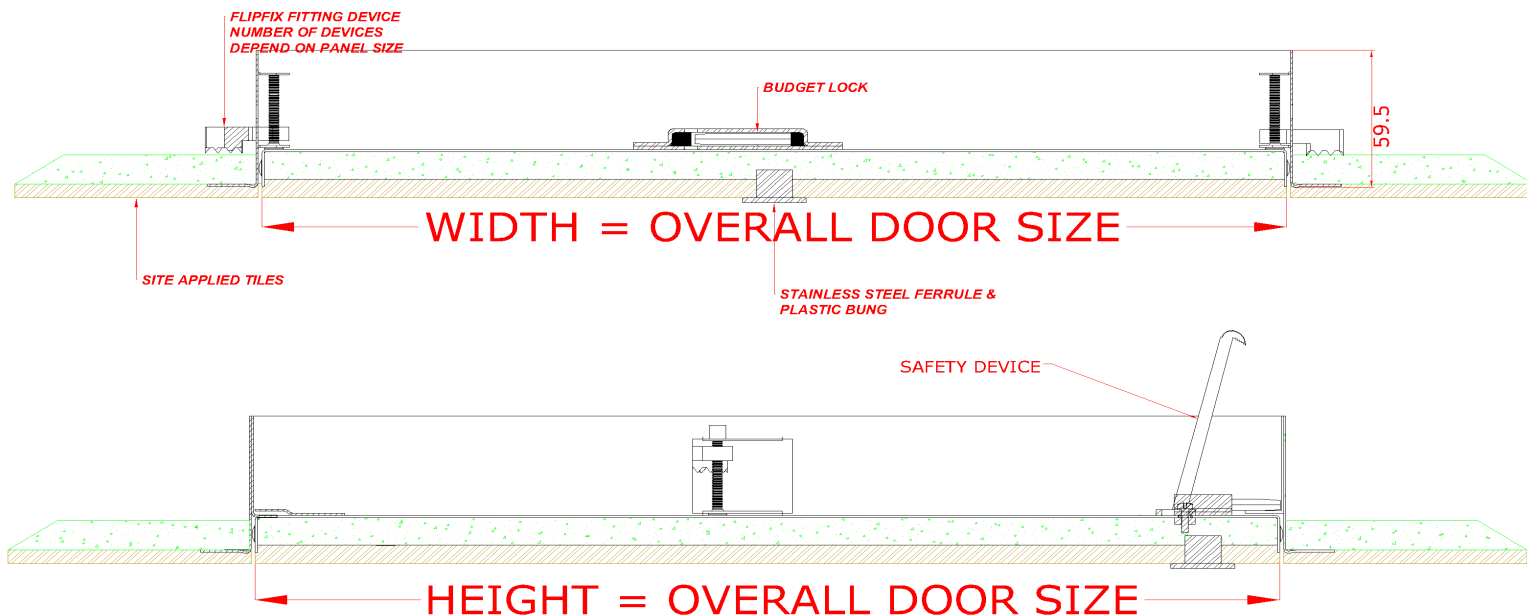

**Walls Only**



**No Airtight Rating**



**No Acoustic Rating**



**No Fire Rating**



**Beaded Frame**

### Description

It is manufactured with a Perforated Frame for the tiles to adhere to. The panel has a Moisture board faced door for applying ceramic tiles. The panels door leaf is locked in place via a Budget Lock as standard other lock options are available upon request. The Panel is Powder Coated RAL 9010 30% Gloss. Other colours available upon request. This panel is for inspection use only and are not suitable for personnel access.

### Tests

The Panel is Non Fire Rated.  
The Panel is Non acoustic rated.  
The Panel is not Air Pressure tested.  
The Panel is not Smoke Tested.

### Seals

Draught Seals **NO** Smoke Seals **NO** Air Seals **NO** Acoustic Seals **NO** Intumescent Seals **NO**

### Manufacture

The FF-000-TD-BF-BL is manufactured from Zintec Steel with a 0.9mm thick Door and a 0.9mm thick Frame. The panel has a fully demountable door which is located with via a locating angle at the bottom of the door.

### Fitting

Make sure the structural opening is at least 5mm larger than the back of frame size, back of frame size. E.G a 600x600mm panel size requires a 605x605mm hole size. You don't need to remove the door, just open the panel, place the panel into the aperture. Tighten the FlipFix device via the fixing screw behind the door leaf to clamp on the back of the plasterboard (The FlipFix device covers boards from 8mm to 32mm) Check the frame is square by measuring corner to corner. Lock the door in place; the door and frame should be flush. Sit back and relax, you've just saved yourself 20 minutes. When tiling, ensure the tiles do not overhang the frame or door as this will cause damage to the tiles. **IMPORTANT - MOISTURE BOARD INFILL CAN HOLD A TILE & ADHESIVE WEIGHT OF 32KG PER M2.**